
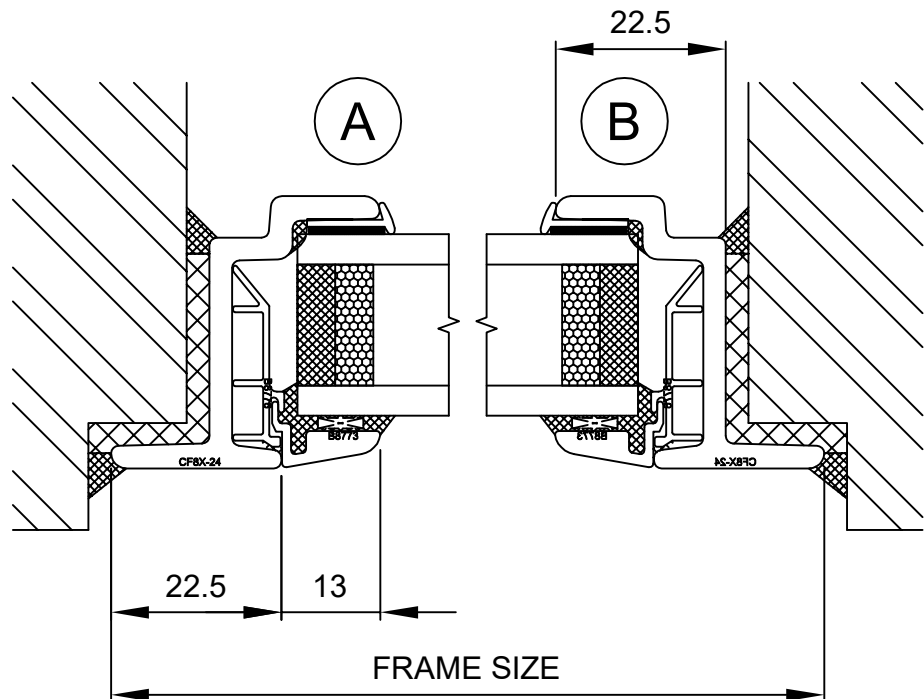


EB24 'C' RATED LONG LEG WINDOW FIXED LIGHT SECTIONS

DOUBLE GLAZED UNIT SIZE = 24mm

WINDOW DEPTH = 36mm

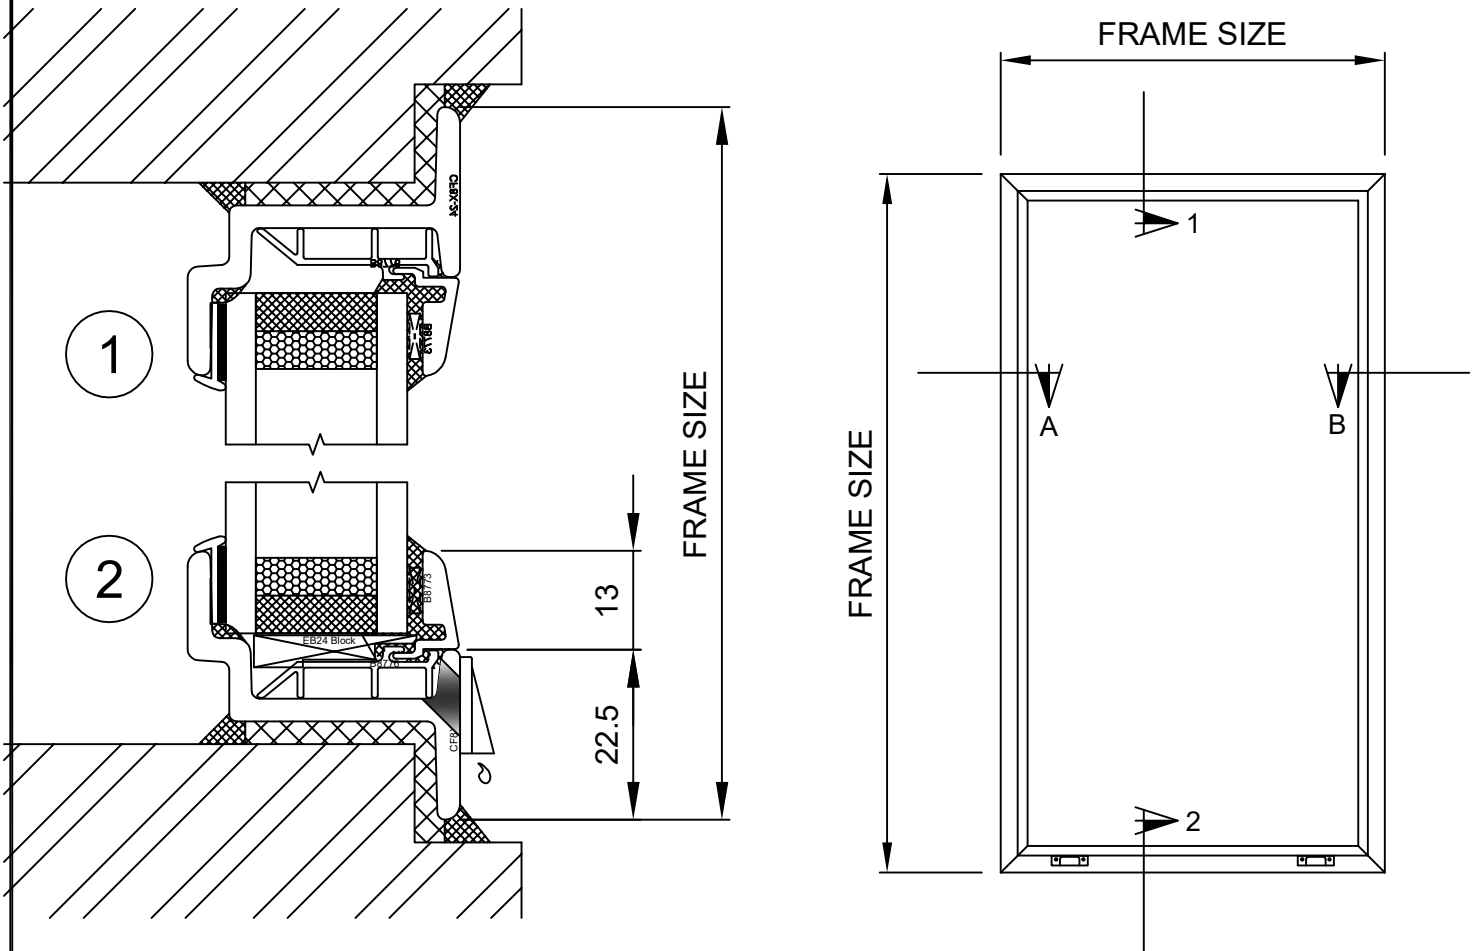

CLEMENT
creating light... beautifully

Copyright Reserved 2013,
CLEMENT WINDOWS LTD
This product is protected by the provisions of the Copyright, Design & Patents Act 1988
EMAIL: info@clementwg.co.uk
WEBSITE: www.clementwindows.co.uk

DATE: 08/03/17
SCALE: 1:1 & 1:20

DRAWING TITLE:
EB24 'C' LL Fixed Light

CLIENT:

DRAWING No.
EB02

REVISION: